


Code:

SSK2

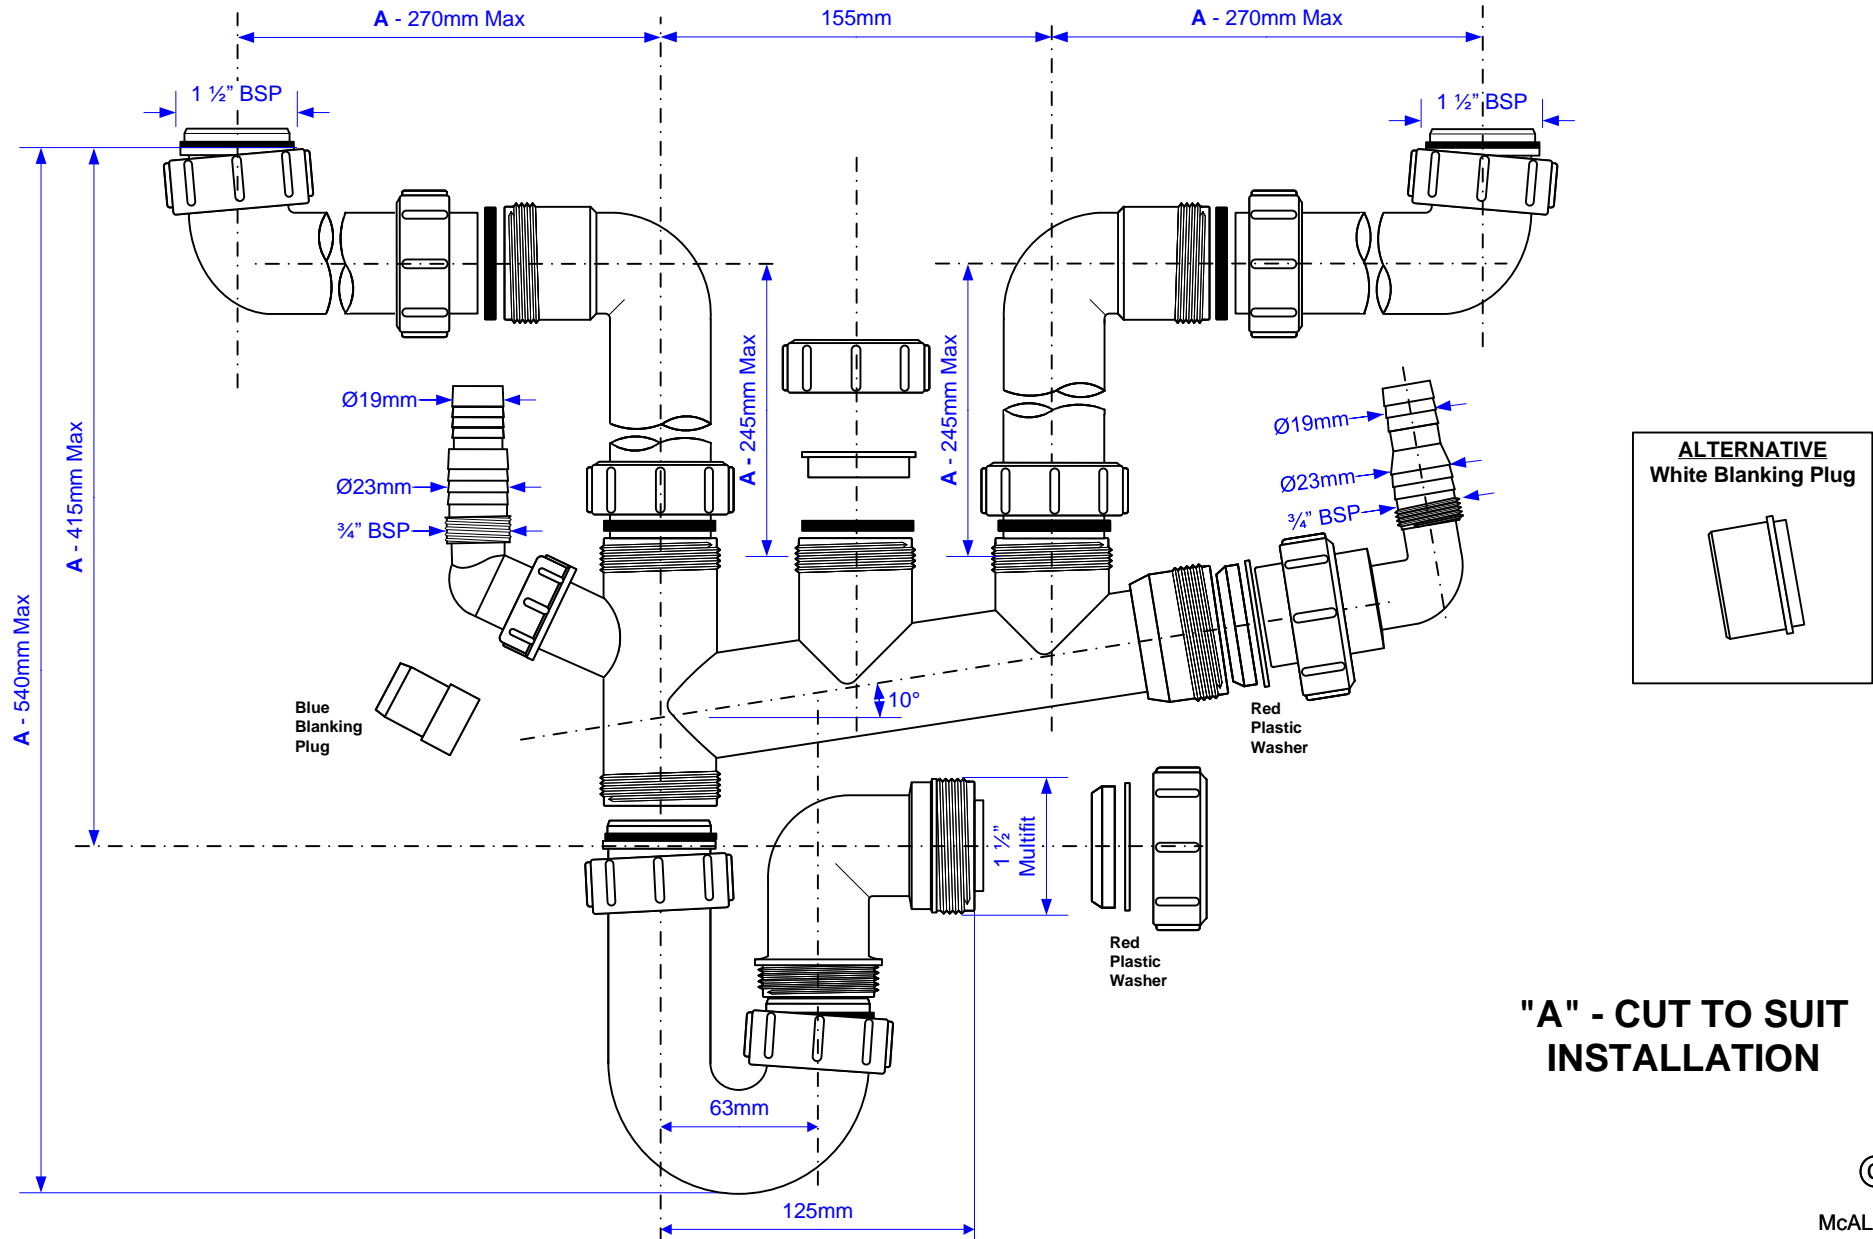

**"A" - CUT TO SUIT
INSTALLATION**

©
McALPINE

Drawing verified correct as of: 07/08/2018
RM

DRAWN BY DL
SCALE 1:3

REVISED 07/08/2018 (RM)
UPDATED (TC 22.08.22)

FILENAME SSK2_20220822113654.VSD
DATE 07/08/2018